

L I V E D E S I G N



This drawing represents only the visual concept and a suggestion of construction. It does not replace the knowledge and advice of an engineer or technician in the area of structures. LD is not qualified to determine the structural validity of this project, so it will not assume any responsibility for its incorrect implementation.

CUCA ROSETA		
Privados		
Lighting Design	Paulo Tavares	
	+351 965 354 191	
	paulito.avo@hotmail.com	
Lighting Design Assistant	Dino da Costa	
	+351 964 532 122	
	aapac78@gmail.com	
Manager	Miguel Capucho	
	+351 964 308 911	
	miguelcapucho@hotmail.com	
Road Manager	Paulo Ricardo	
	+351 968 060 736	
	pricardovicente@gmail.com	
Wysiwyer	Initial Date	Date
PT	03/Feb/18	21/Aug/21
Scale	Version	
	Cuca Roseta 2021 Privados v2	
	Plot	
	Render	
	of 7	


Copyright © 2018 All rights reserved. This rider or part of it may not be reproduced or used without prior authorization from the LD.

PALCO:
-8m de LARGURA POR 5m DE PROFUNDIDADE (PRETO)

NOTAS:
- 2 x Hazer com FAN
- Por favor usar flanela preta em todas as flightcases dentro de cena

CONTROLO:
- GrandMA2
SOFTWARE VERSION
3.6.1.1

EXTRA LUZ
-01 X Canal de Dimmer em SHUCKO no chao (230v)

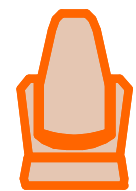

Spot CMY 6



LEDWash 6



P 5 LED 6



Molefay Four Light 2




Arena PC 4



Hazer 2



GrandMA 2 1

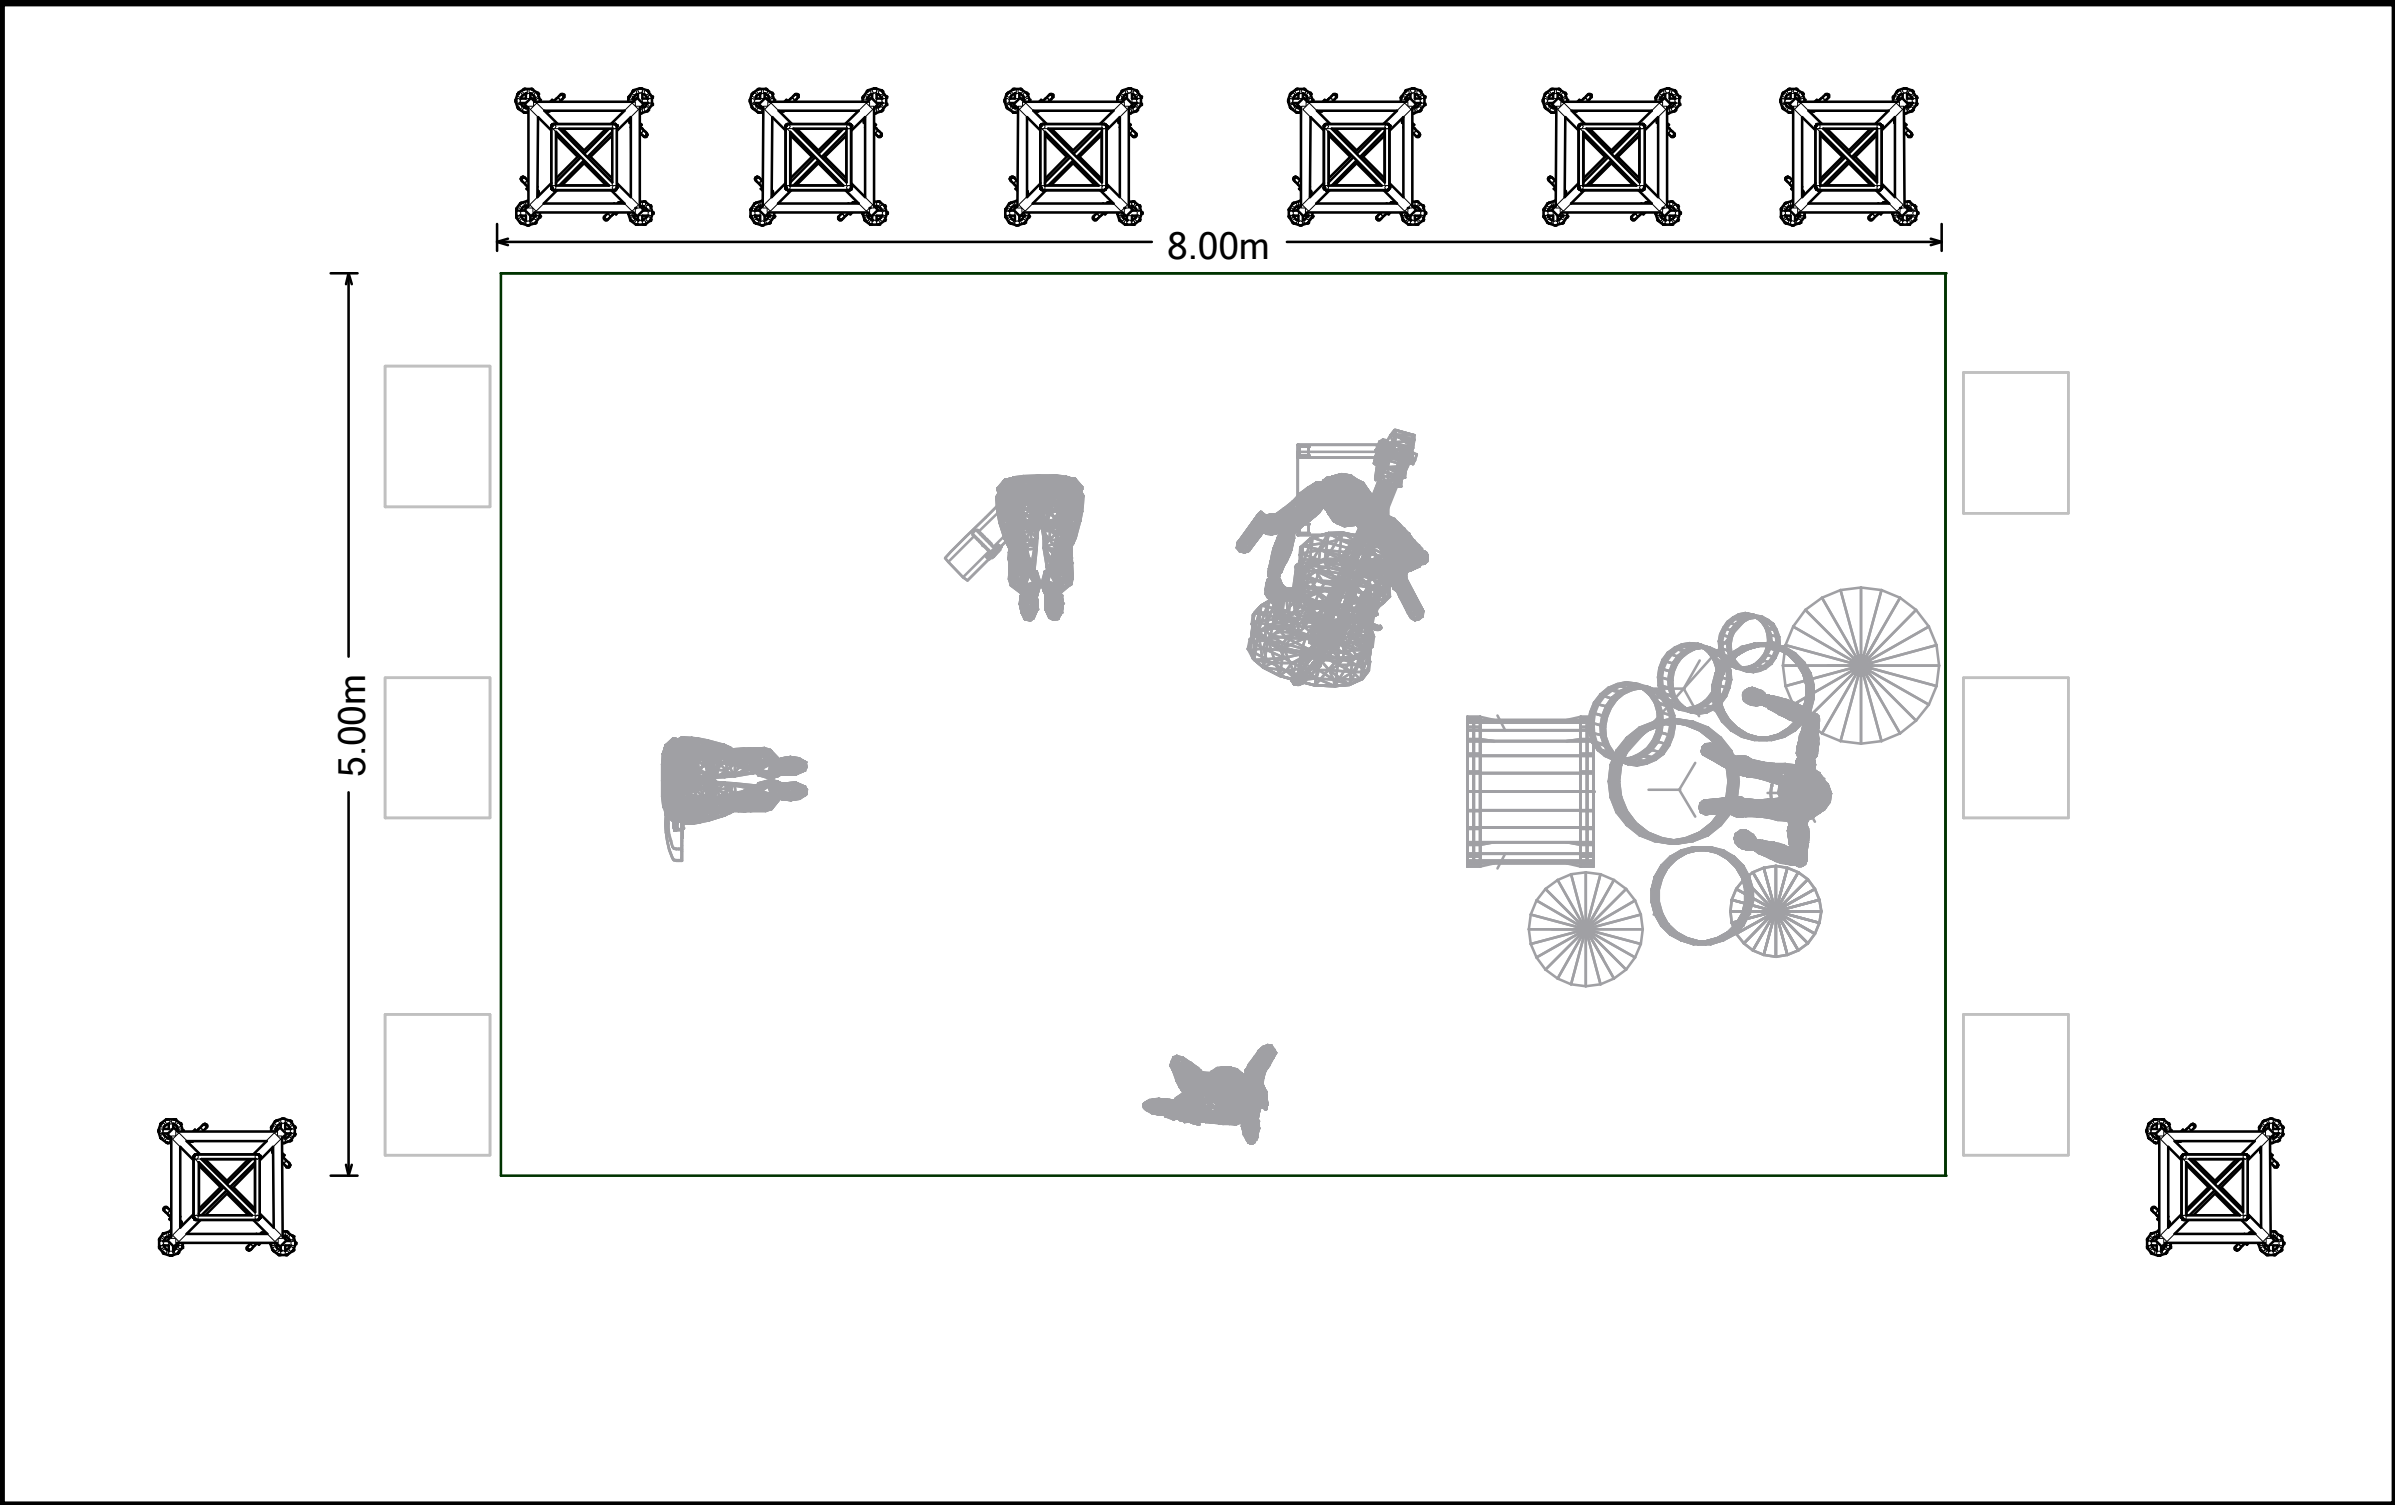

This drawing represents only the visual concept and a suggestion of construction. It does not replace the knowledge and advice of an engineer or technician in the area of structures. LD is not qualified to determine the structural validity of this project, so it will not assume any responsibility for its incorrect implementation.

CUCA ROSETA

Privados

Paulo Tavares

Lighting Design

+351 965 354 191

paulito.avo@hotmail.com

Dino da Costa

Lighting Design Assistant

+351 964 532 122

aapac78@gmail.com

Miguel Capucho

Manager

+351 964 308 911

miguelcapucho@hotmail.com

Paulo Ricardo

Road Manager

+351 968 060 736

pricardovicente@gmail.com

Wysiwyger	Initial Date	Date
PT	03/Feb/18	21/Aug/21
Scale	Version	
	Cuca Roseta 2021 Privados v2	

2


of 7

NOTES

Copyright © 2018 All rights reserved. This rider or part of it may not be reproduced or used without prior authorization from the LD.

S12

L I V E D E S I G N

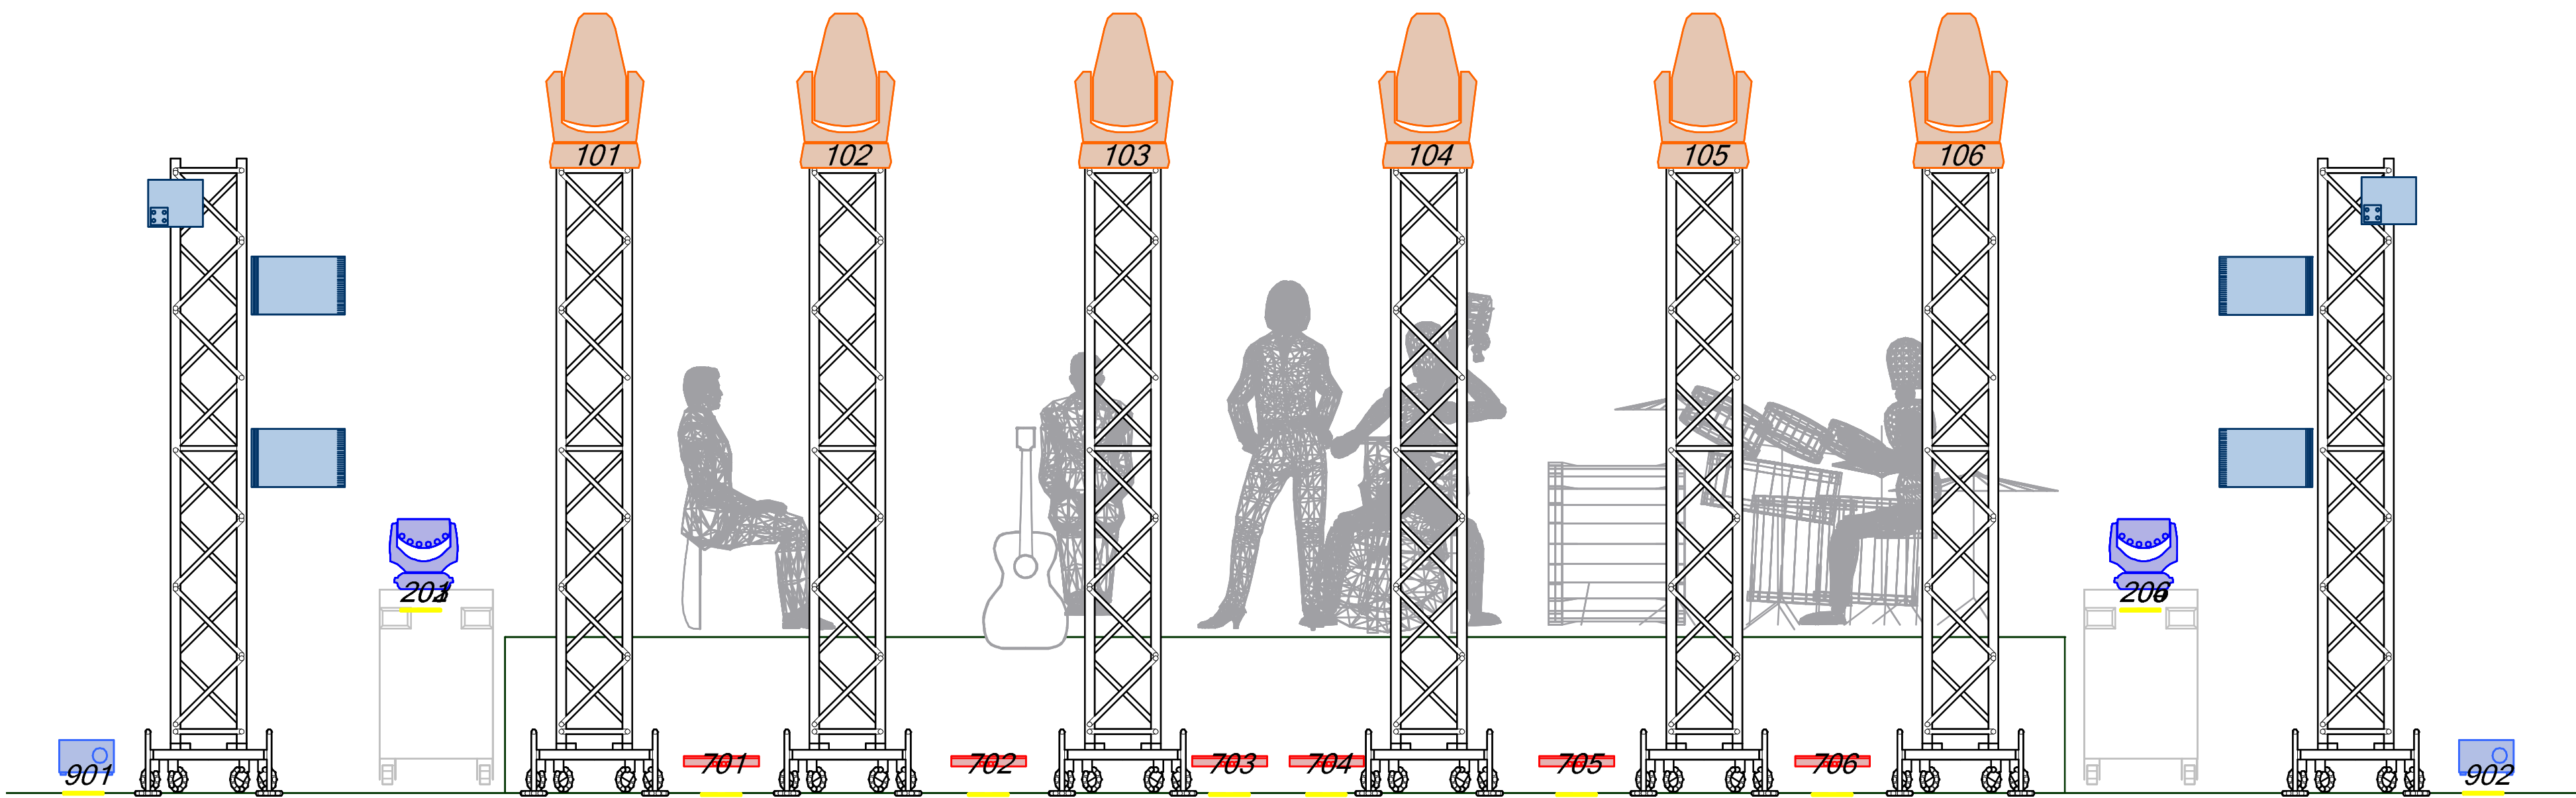

-  Spot CMY
-  LEDWash
-  CLF LEDWash RGBW
-  Molefay Four Light
-  Arena PC
-  Hazer



This drawing represents only the visual concept and a suggestion of construction. It does not replace the knowledge and advice of an engineer or technician in the area of structures. LD is not qualified to determine the structural validity of this project, so it will not assume any responsibility for its incorrect implementation.

CUCA ROSETA

Privados

Lighting Design Paulo Tavares
+351 965 354 191
paulito.avo@hotmail.com

Lighting Design Assistant Dino da Costa
+351 964 532 122
aapac78@gmail.com

Manager Miguel Capucho
+351 964 308 911
miguelcapucho@hotmail.com

Road Manager Paulo Ricardo
+351 968 060 736
pricardovicente@gmail.com


Wysiwyger	Initial Date	Date
PT	03/Feb/18	21/Aug/21

Scale	Version

Cuca Roseta 2021 Privados v2





Plot
FRONT

Copyright © 2018 All rights reserved. This rider or part of it may not be reproduced or used without prior authorization from the LD.

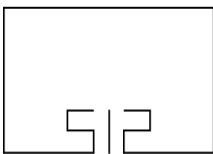

901

902

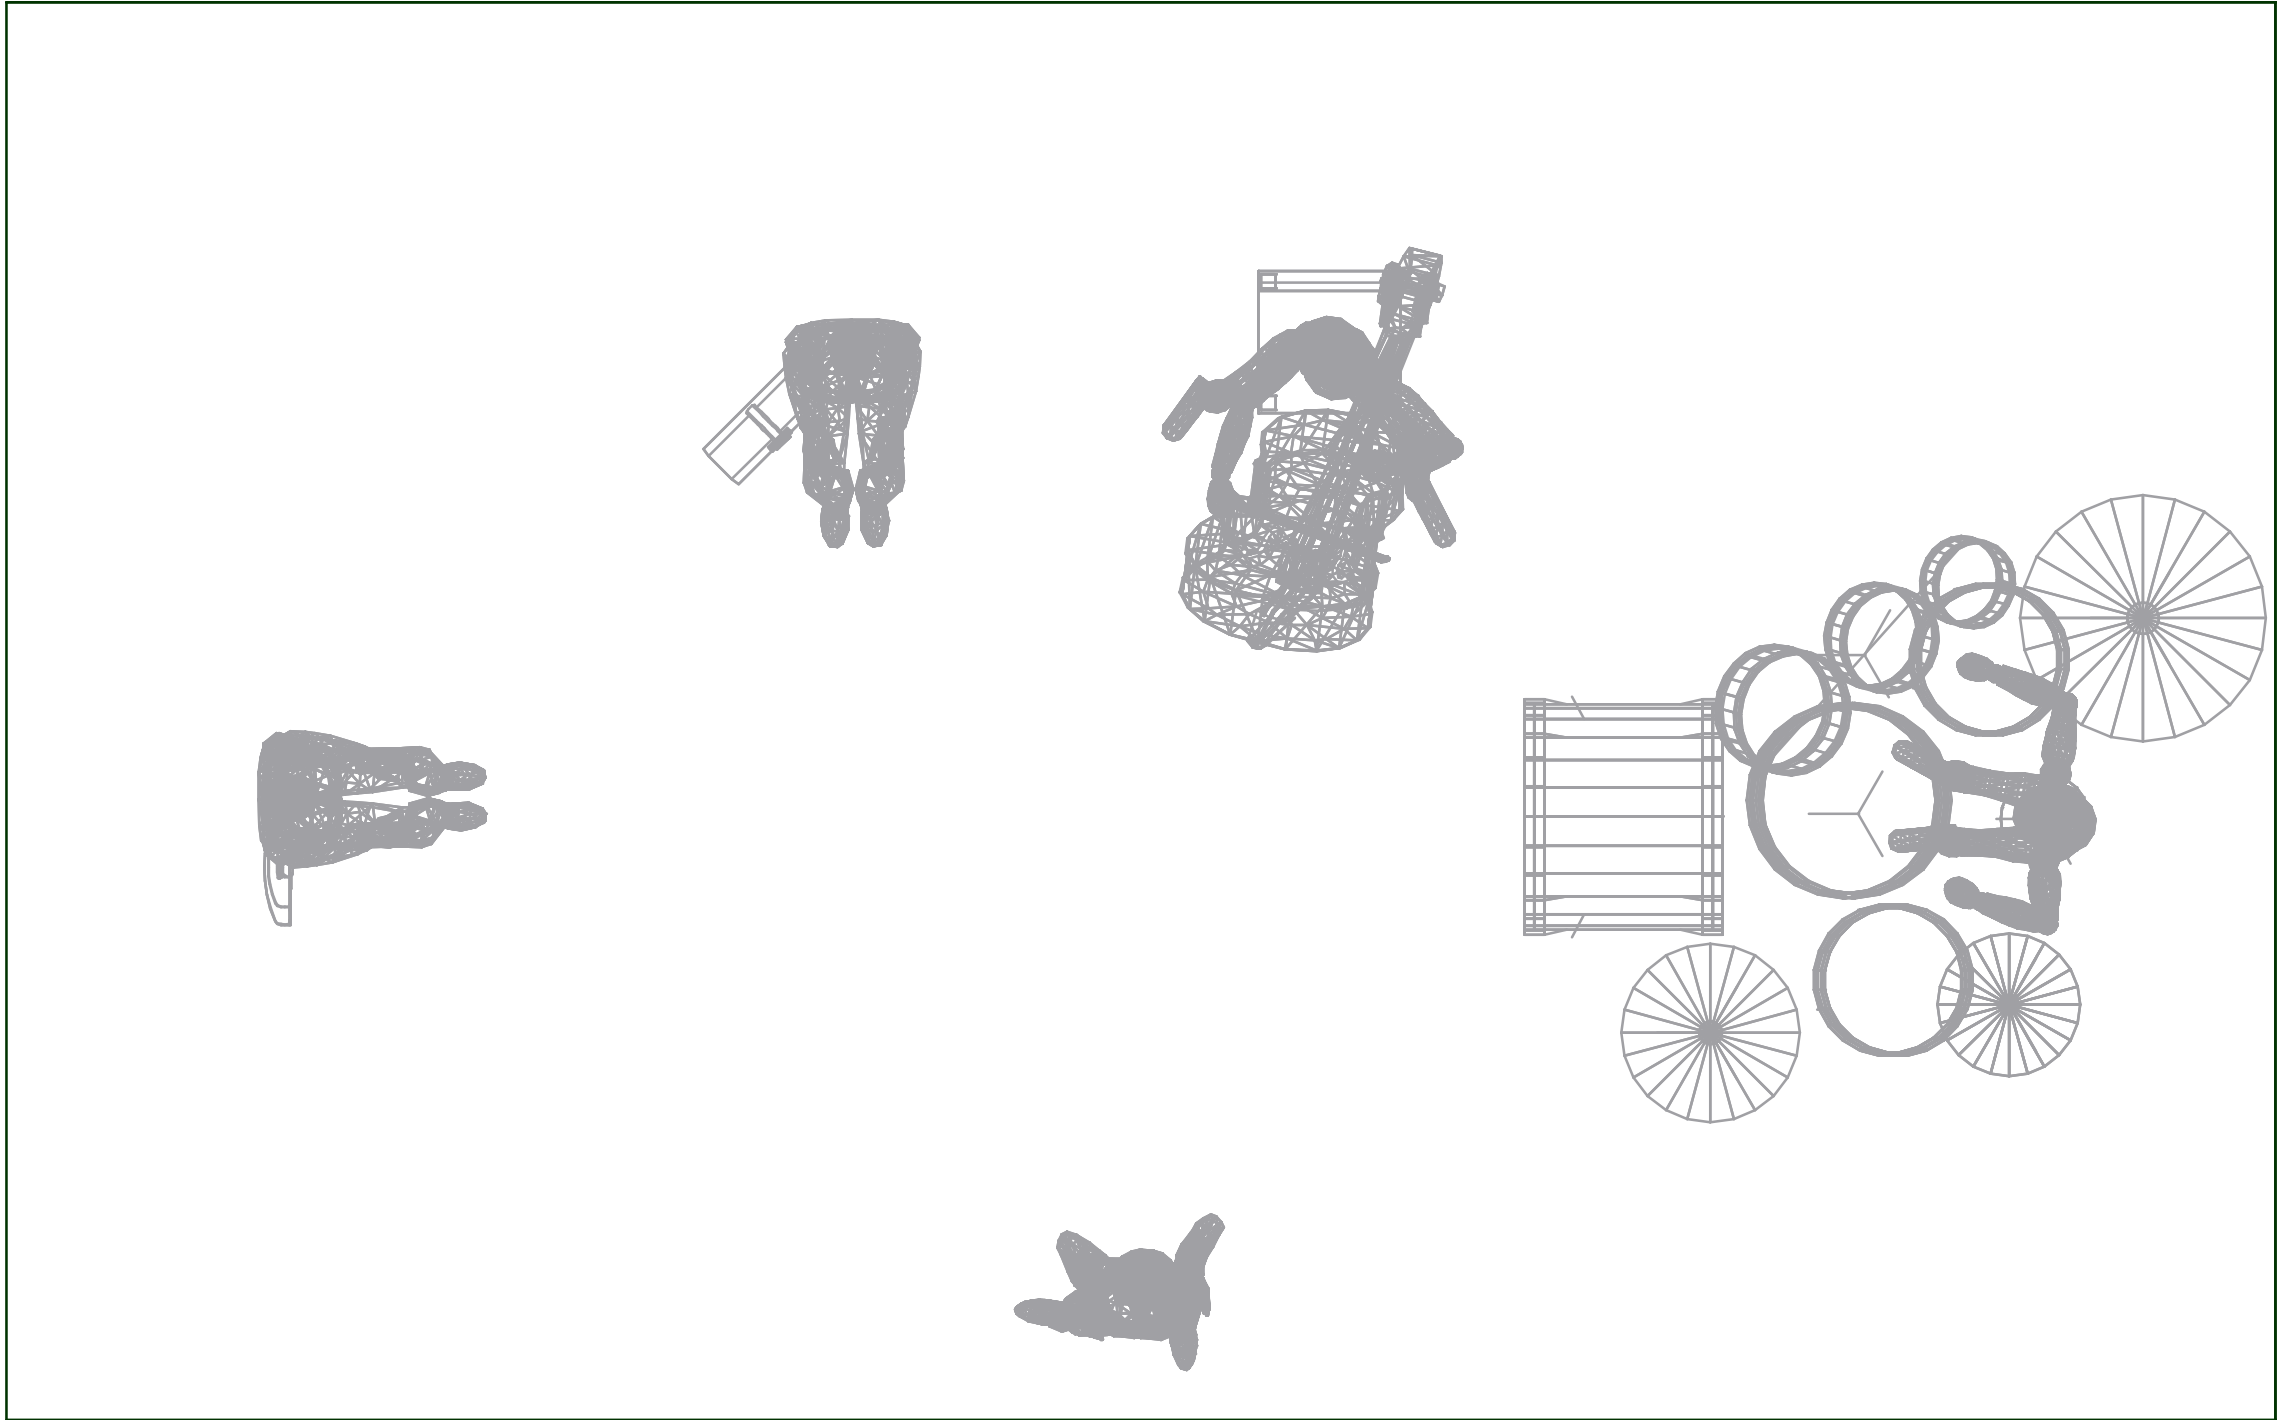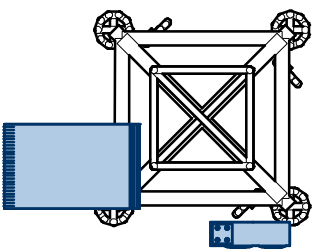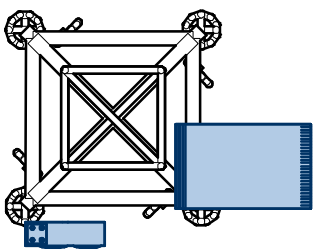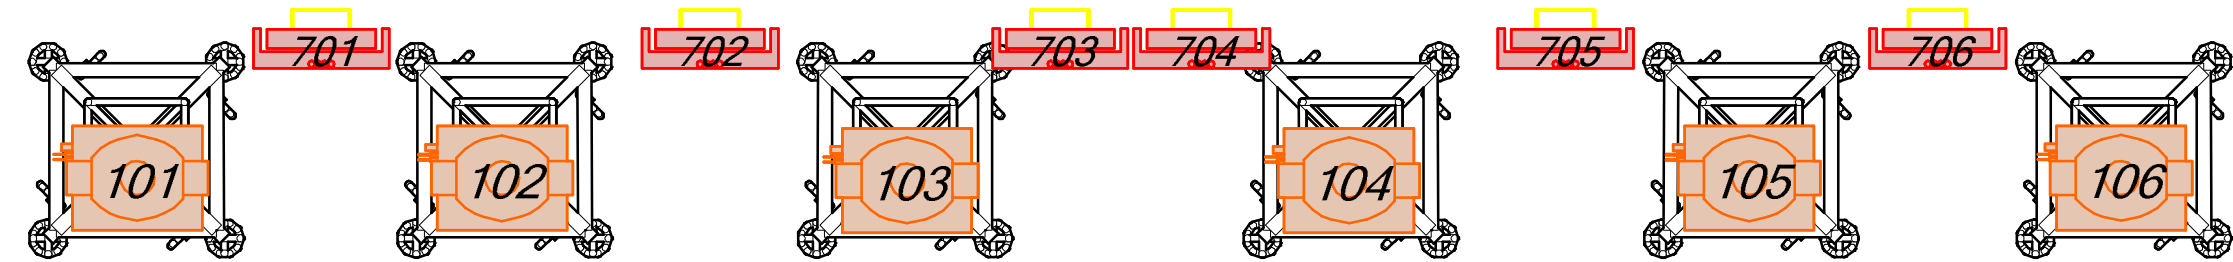

- Spot CMY
- LEDWash
- P 5 Led
- Molefay Four Light
- Arena PC
- Hazer



This drawing represents only the visual concept and a suggestion of construction. It does not replace the knowledge and advice of an engineer or technician in the area of structures. LD is not qualified to determine the structural validity of this project, so it will not assume any responsibility for its incorrect implementation.


CUCA ROSETA

Privados


Lighting Design	Paulo Tavares
	+351 965 354 191 paulito.avo@hotmail.com
Lighting Design Assistant	Dino da Costa
	+351 964 532 122 aapac78@gmail.com
Manager	Miguel Capucho
	+351 964 308 911 miguelcapucho@hotmail.com
Road Manager	Paulo Ricardo
	+351 968 060 736 pricardovicente@gmail.com

Wysiwyger	Initial Date	Date
PT	03/Feb/18	21/Aug/21
Scale	Version	
	Cuca Roseta 2021 Privados v2	
	Plot	
	Plan	
	of 7	

Copyright © 2018 All rights reserved. This rider or part of it may not be reproduced or used without prior authorization from the LD.

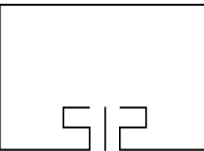

L I V E D E S I G N

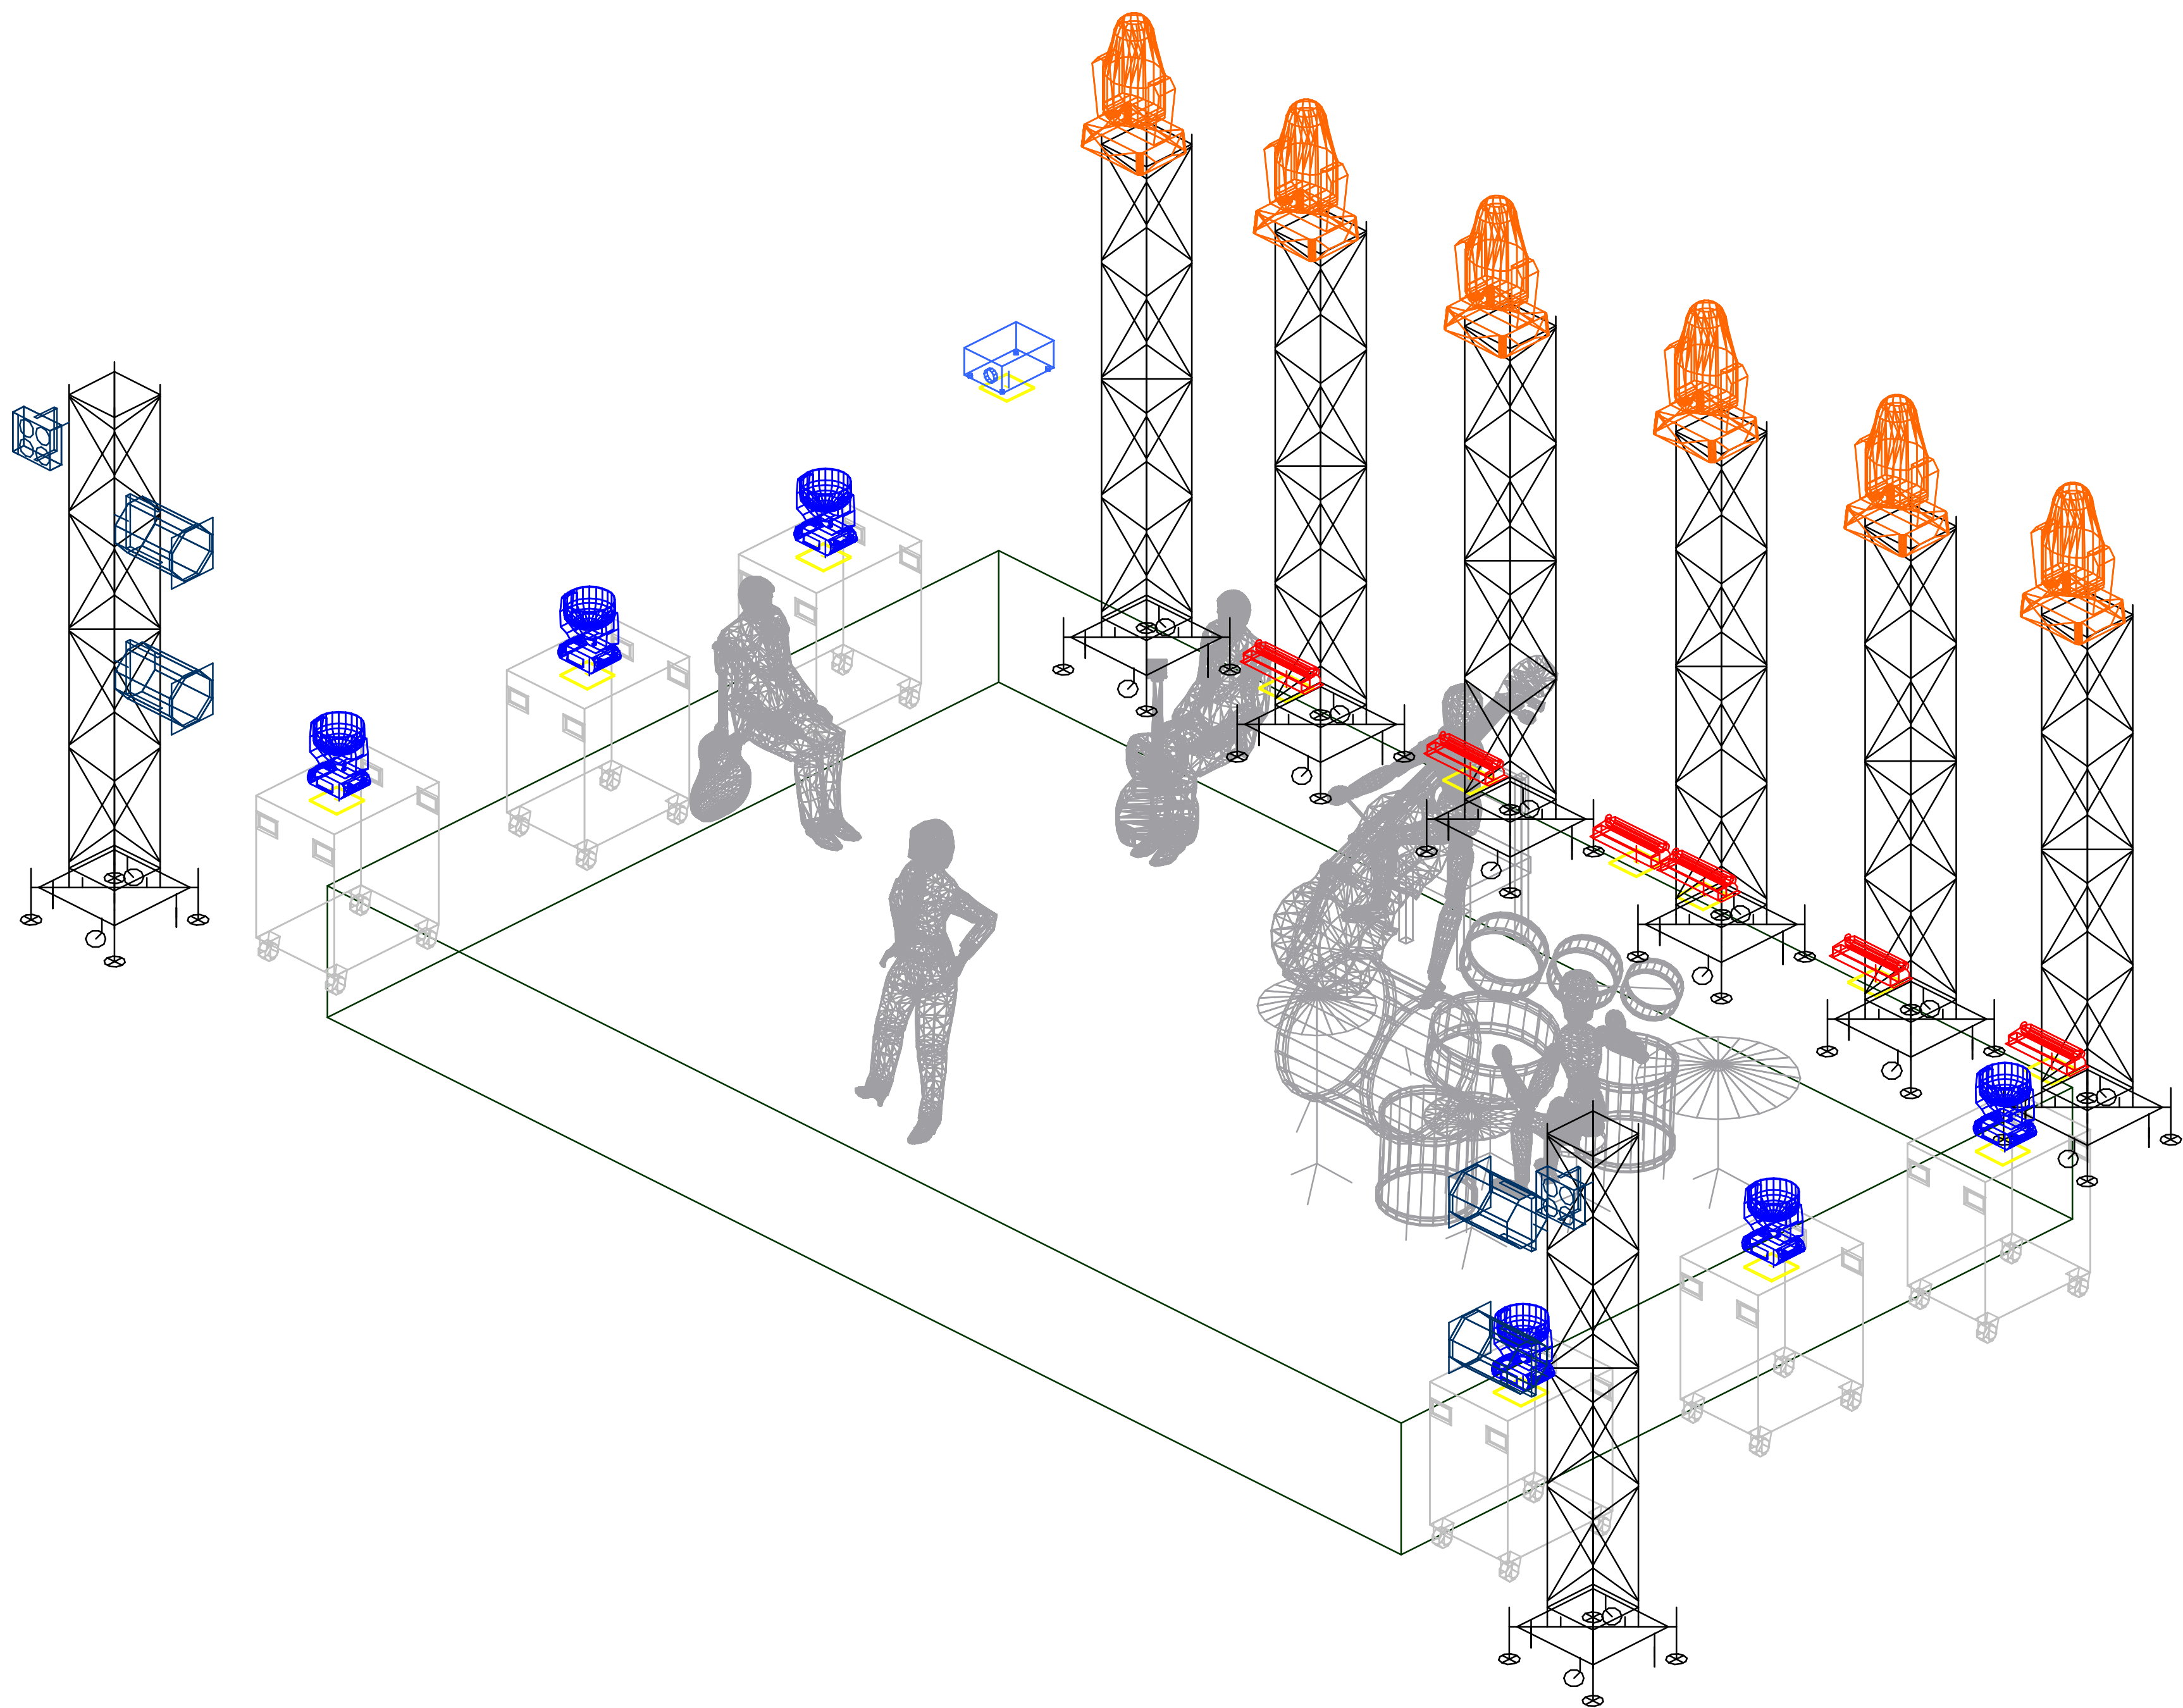

-  Spot CMY
-  LEDWash
-  P 5 Led
-  Molefay Four Light
-  Arena PC
-  Hazer



This drawing represents only the visual concept and a suggestion of construction. It does not replace the knowledge and advice of an engineer or technician in the area of structures. LD is not qualified to determine the structural validity of this project, so it will not assume any responsibility for its incorrect implementation.

CUCA ROSETA

Privados

Lighting Design Paulo Tavares
+351 965 354 191
paulito.avo@hotmail.com

Lighting Design Assistant Dino da Costa
+351 964 532 122
aapac78@gmail.com

Manager Miguel Capucho
+351 964 308 911
miguelcapucho@hotmail.com

Road Manager Paulo Ricardo
+351 968 060 736
pricardovicente@gmail.com

Wysiwyger	Initial Date	Date
PT	03/Feb/18	21/Aug/21

Scale	Version
	Cuca Roseta 2021 Privados v2

Plot
FRONT
of 7

Copyright © 2018 All rights reserved. This rider or part of it may not be reproduced or used without prior authorization from the LD.

