

NOTAS:

- 2 x Estrados de 2mx1m com altura variável.
- 2 x Hazer com FAN
- 1 x Followspot min 2000w + Operador + Intercom
- Por favor usar flanela preta em todas as flightcases dentro de cena e nos Estrados.

CONTROLO:










- GrandMA2 Light
- GrandMA2 Commandwing + Faderwing + All in One Touch PC

PROJECTOR DE VIDEO CAPTURA HDMI (FOH)

DA BANDA:

TÉCNICOS LOCAIS:

- 1 Técnico de Iluminação
- 1 Auxiliar Técnico de Iluminação
- 1 Maquinista de cena

Symbol	Name	Count
	Spot CMY	12
	LEDWash 600	12
	Sharpys	12
	CLF LED	11
	Source 4 - 25/50	14
	Arena PC	18
	DF-50 Hazer	2
	Cyrano	1
	GrandMA 2	1



This drawing represents only the visual concept and a suggestion of construction. It does not replace the technical drawing and is not intended to replace the final drawing. It is not intended to be used as a reference for the construction of the project. 

Cuca Roseta

Cuca + Orquestra

Paulo Tavares

Lighting Design +351 965 354 191

Paulo Tavares paulo@live.com

Dino da Costa

Lighting Design +351 964 532 122

Assistant dino@live.com

Paulo Tavares

Lighting Operator +351 965 354 191

Paulo Tavares paulo@live.com

Paulo Ricardo

Head Manager +351 968 060 736

Paulo Ricardo paulo@live.com

Waywayge

PT 01/Jun/20 Date


Scale Version



Cuca Roseta v1

Not

of 2


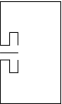

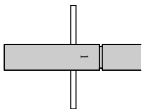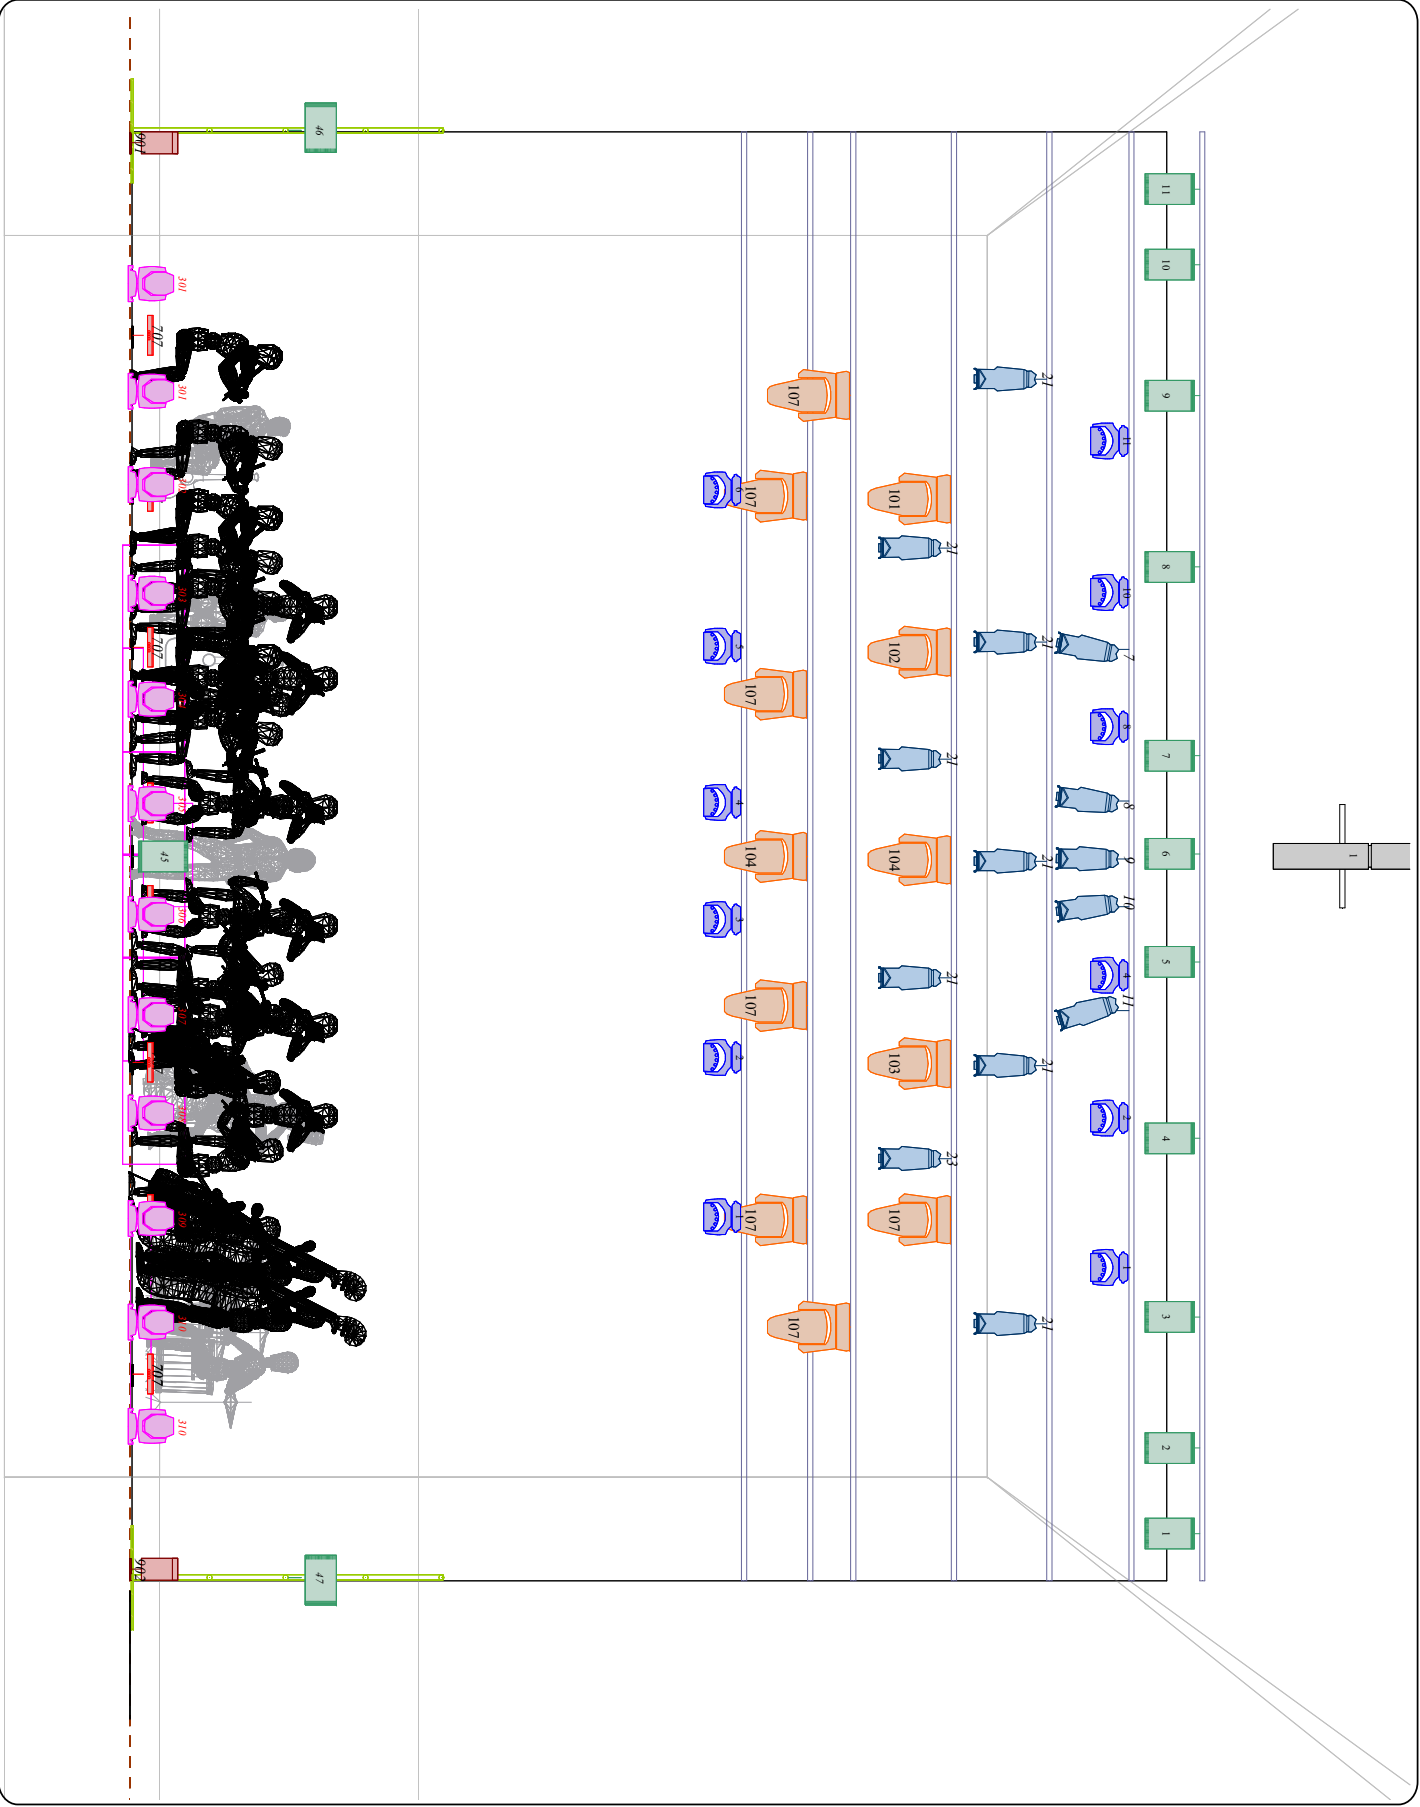

Symbol	Name
	Spot CMY
	LEDWash 600
	Sharp
	CLF LED
	Source 4 - 25/50
	Arena PC
	DF-50 Hazer
	Cyano
	GrandMA 2



Cuca Roseta

Cuca + Orquesta

Paulo Ibarra
Lighting Designer
+351 965 354 191
paulito.ano@hotmail.com

Dino da Costa
Lighting Designer
+351 964 132 122
djcosta78@gmail.com


Paulo Ibarra
Lighting Operator
+351 965 354 191
paulito.ano@hotmail.com

Paulo Ricardo
Manager
+351 968 667 736
oficialconcrete@gmail.com

Wyspyg	Issue Date	Date
PT	01/11/20	04/11/20
Scale	Version	

Copyright © 2020 All rights reserved. This order or part of it may not be reproduced without prior written permission from the ID.



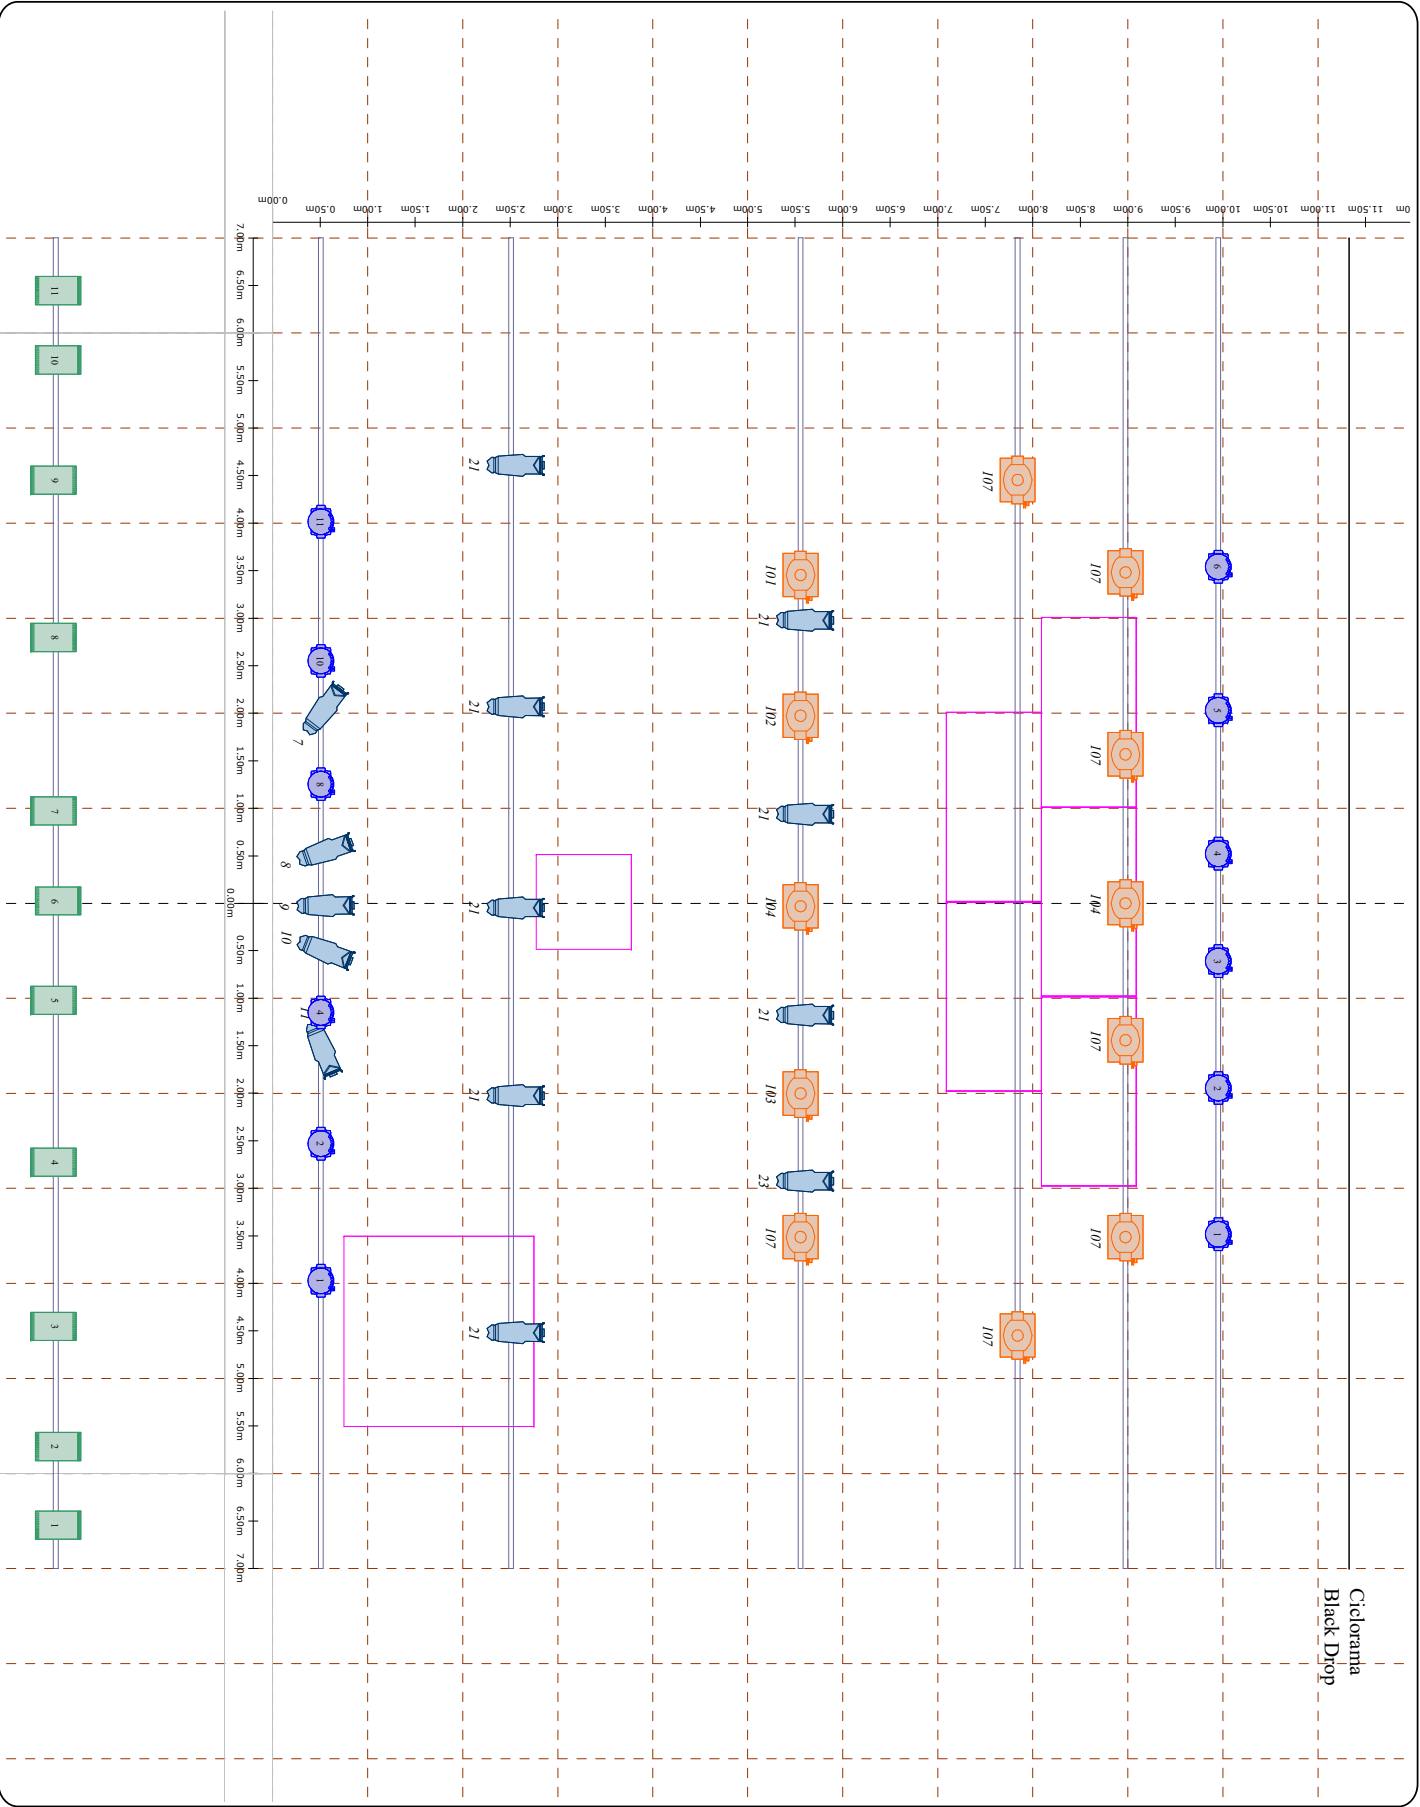

Symbol

Name

Spot CMY

LEDWash 600

Sharp

CLF LED

Source 4 - 25/50

Arena PC

DF-50 Hazer

Cyrano

GrandMA 2

Cuca Roseta
Cua + Orquesta

Lighting
Design

Paulo Tavares
+351 965 354 191
paulitoavo@hotmail.com

Lighting
Design

Dino da Costa
+351 964 532 122
dino28@gmail.com

Assistent

Paulo Tavares
+351 965 354 191
paulitoavo@hotmail.com

Lighting
Operator

Paulo Ricardo
+351 968 060 736
pricardcent@gmail.com

Manager

Paulo Ricardo
+351 968 060 736
pricardcent@gmail.com

Wysiwig

Initial Date: 01/04/20
Date: 04/15/21

Scale

Version: 04/15/21

Project


Cuca Roseta v1

Client

Pt

Copyright © 2021 All rights reserved. This document is the property of GIP. No part of this document may be reproduced or transmitted in any form or by any means electronic or mechanical, including photocopying and recording, or by any information storage or retrieval system, without prior written permission from GIP.

L I V E O E S I G N

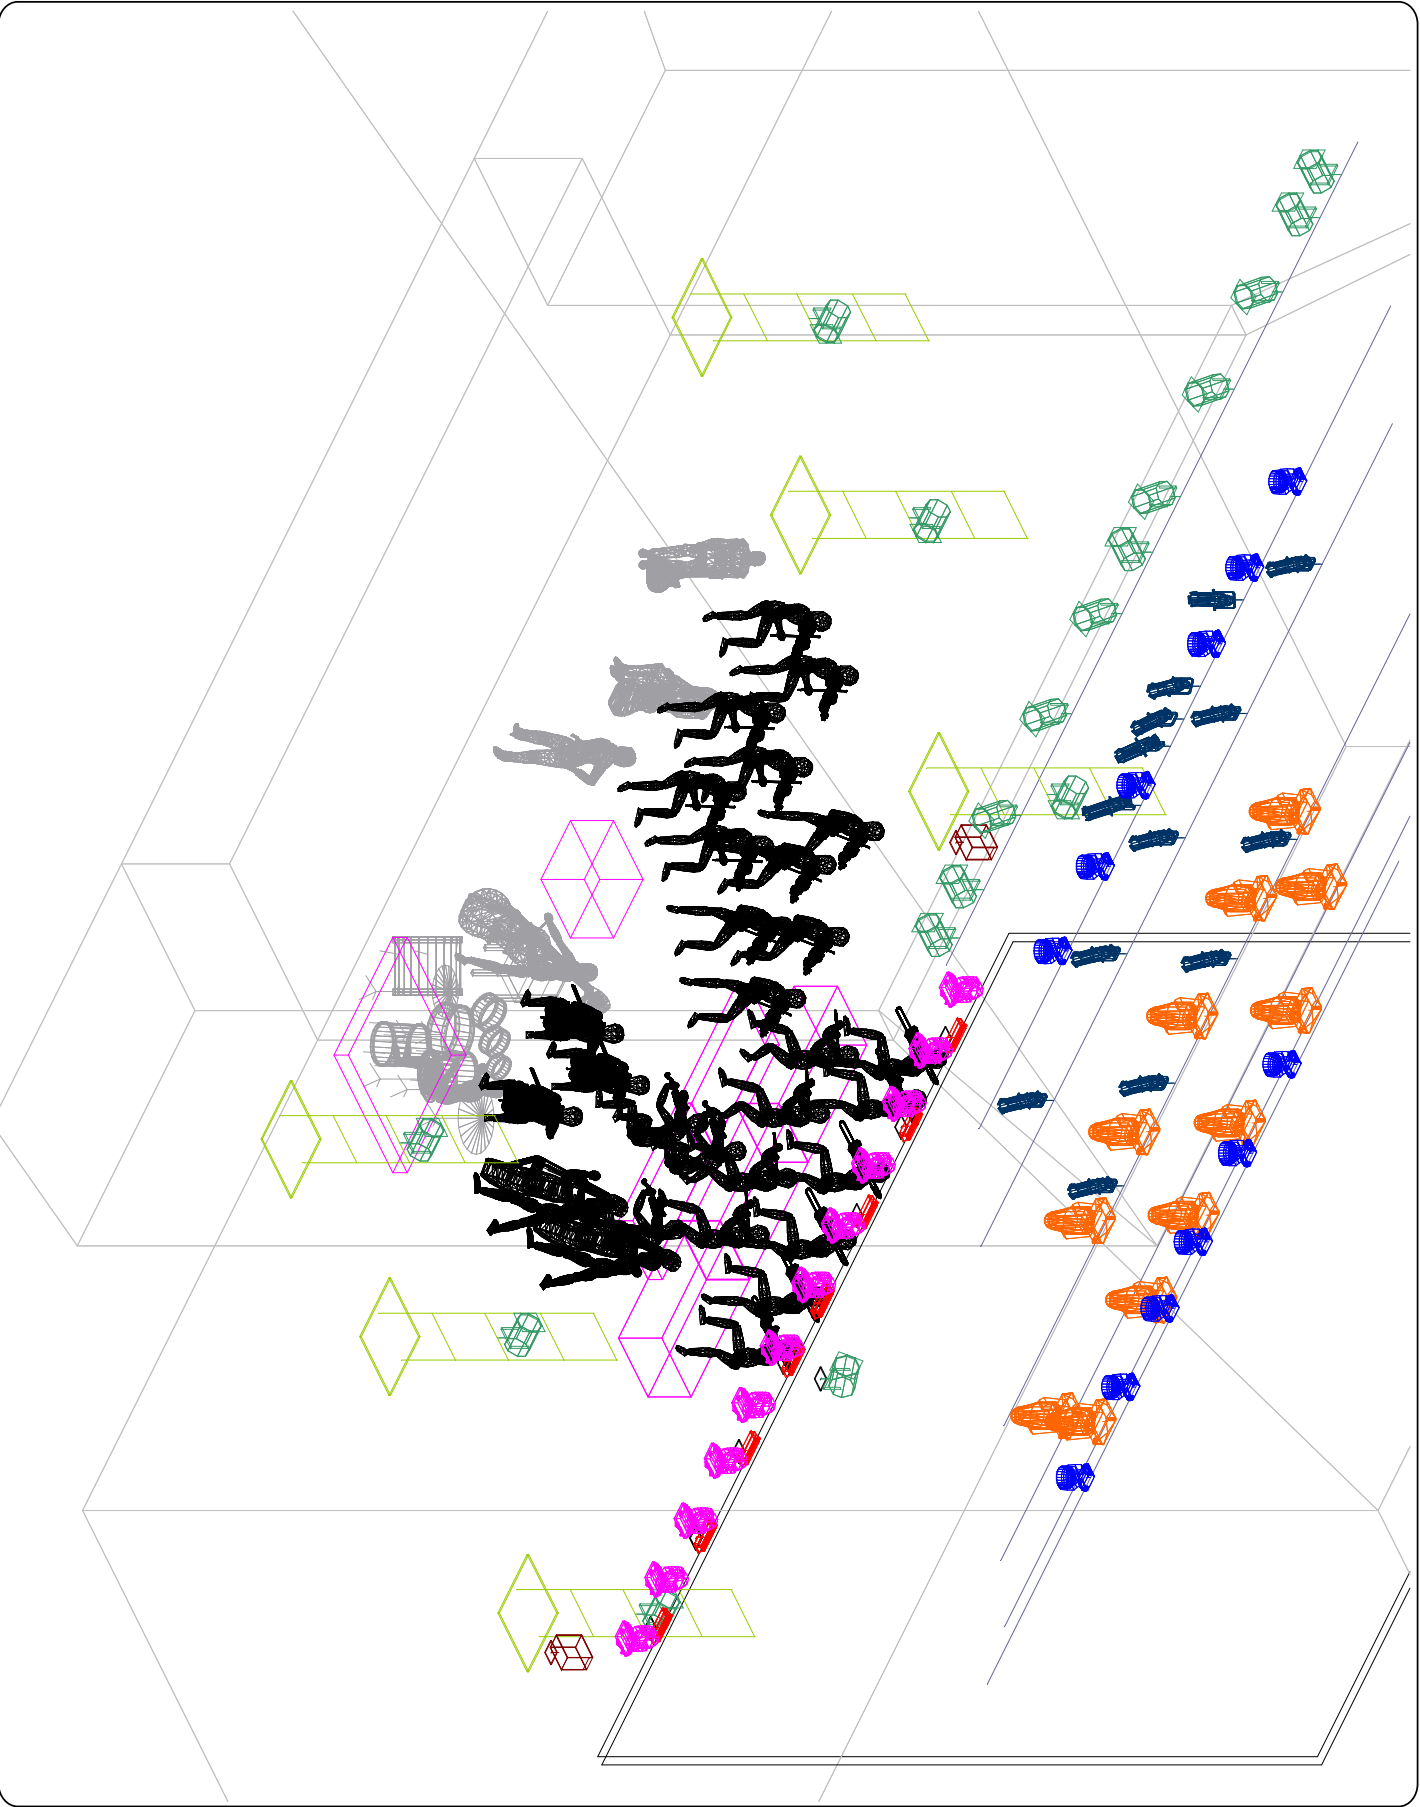

Symbol	Name
	Spot CMY
	LEDWash 600
	Sharp
	CLF LED
	Source 4 - 25/30
	Arena PC
	DF-50 Hazer
	Cyano
	GrandMA 2



This document represents only the author's opinion and is not a contract. It is a preliminary study and its content is subject to change without notice. It does not replace the knowledge and advice of an engineer or technician in the execution of this project, so it will not assume any responsibility for its incorrect interpretation.

Cuca Roseta

Lighting Design	Paulo Tiwanes
Lighting Design	+351 965 354 191
Lighting Design	paulito.ano@hotmail.com
Lighting Assistant	Dina da Costa
Lighting Assistant	+351 964 532 122
Lighting Assistant	asupcr@igmail.com
Lighting Operator	Paulo Tiwanes
Lighting Operator	+351 965 354 191
Lighting Operator	paulito.ano@hotmail.com
Lighting Manager	Paulo Ricardo
Lighting Manager	+351 968 060 736
Lighting Manager	pricardricente@gmail.com

Version	Final Date	Date
PT	01/Jan/20	04/15/21
Scale	Version	
	Cuca Roseta v1	
	Plot	
	of 7	

Copyright © 2020 All rights reserved. This notice or part of it may not be reproduced or used without prior authorization from the L&S.



L I V E . D E S I G N